


PROJECT :-	CYCLING EVENTS SHERBURN IN ELMET	DATE:	SCALE:-
		DESIGN:	NTS
DRG. TITLE :-	DIVERSION PLAN	DATE:	MAY 2019
<small>This drawing is based upon Ordnance Survey map information with the permission of the controller, H.M. Stationery Office. © Crown Copyright. South Yorkshire County Council. 1999/1998/2019.</small>		APPROVAL/DATE:	FORMING No :-
			236501 / 3

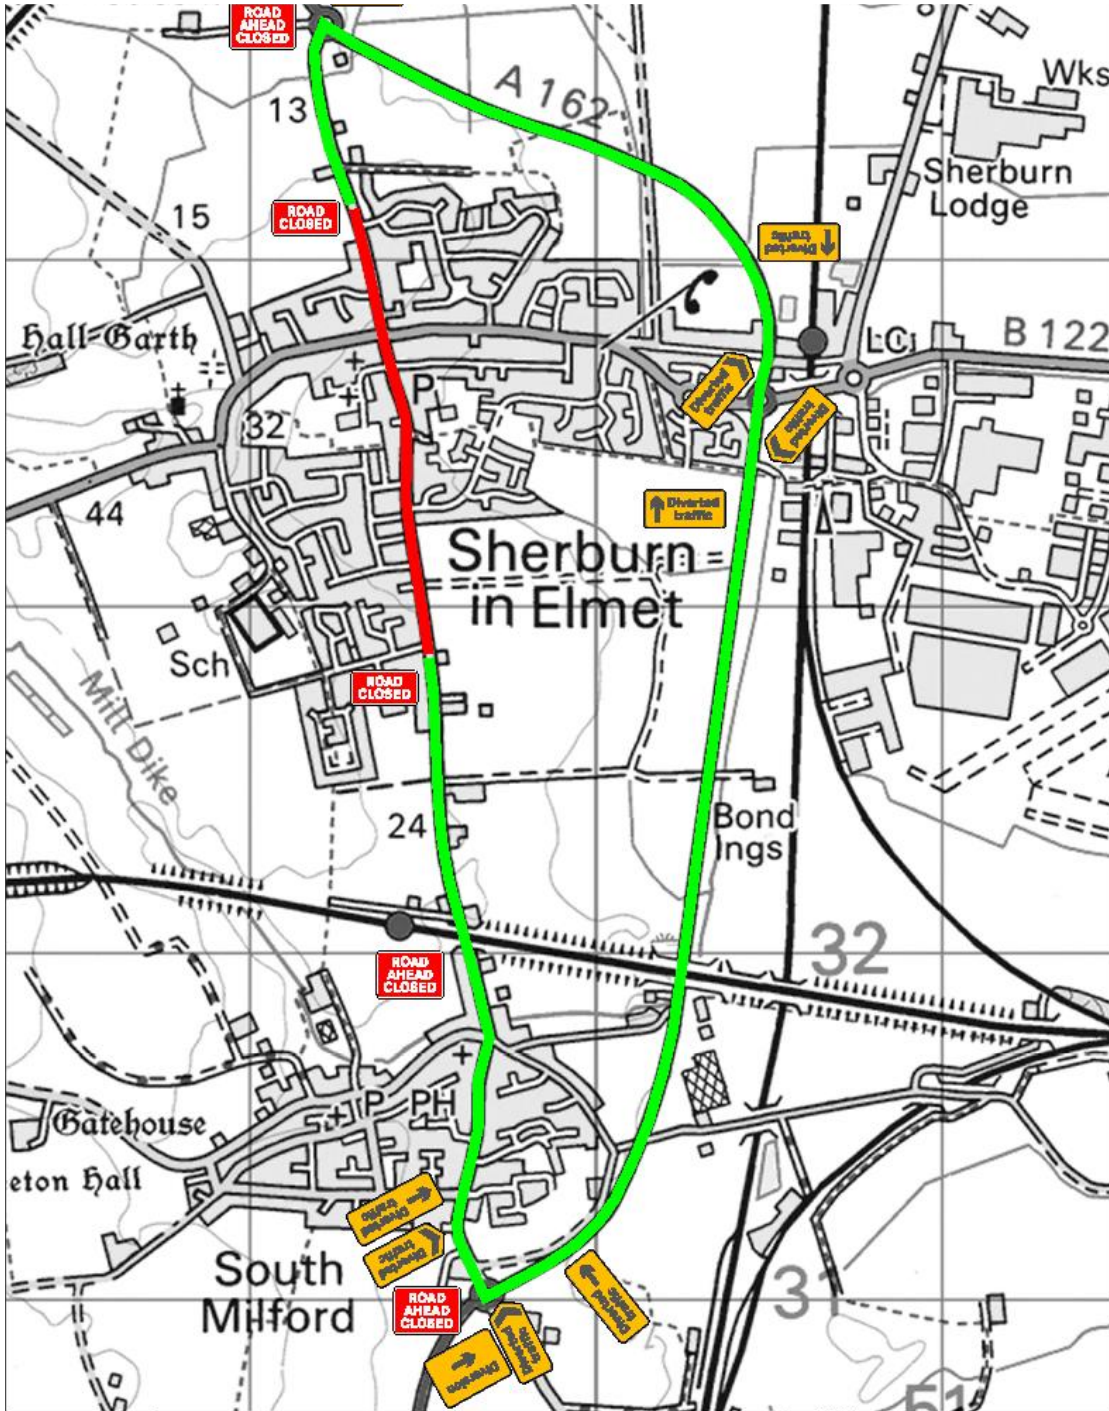

PROJECT :- CYCLING EVENTS SHERBURN IN ELMET	DRWN RJC	ORIGINAL DRAWING SIZE 421 x 297 (A3)	SCALE:- NTS
	CHECKED	CONTRACT NUMBER 14	DATE:- MAY 2019
DRG. TITLE :- DIVERSION PLAN	APPROVED/AUTHORISED	DRAWING No :- 236501 / 3	

This drawing is based upon Ordnance Survey map information with the permission of the controller, H.M. Stationery Office.
© Crown Copyright, North Yorkshire County Council, 100017948 (2019).